


SEKTION 01
1:100

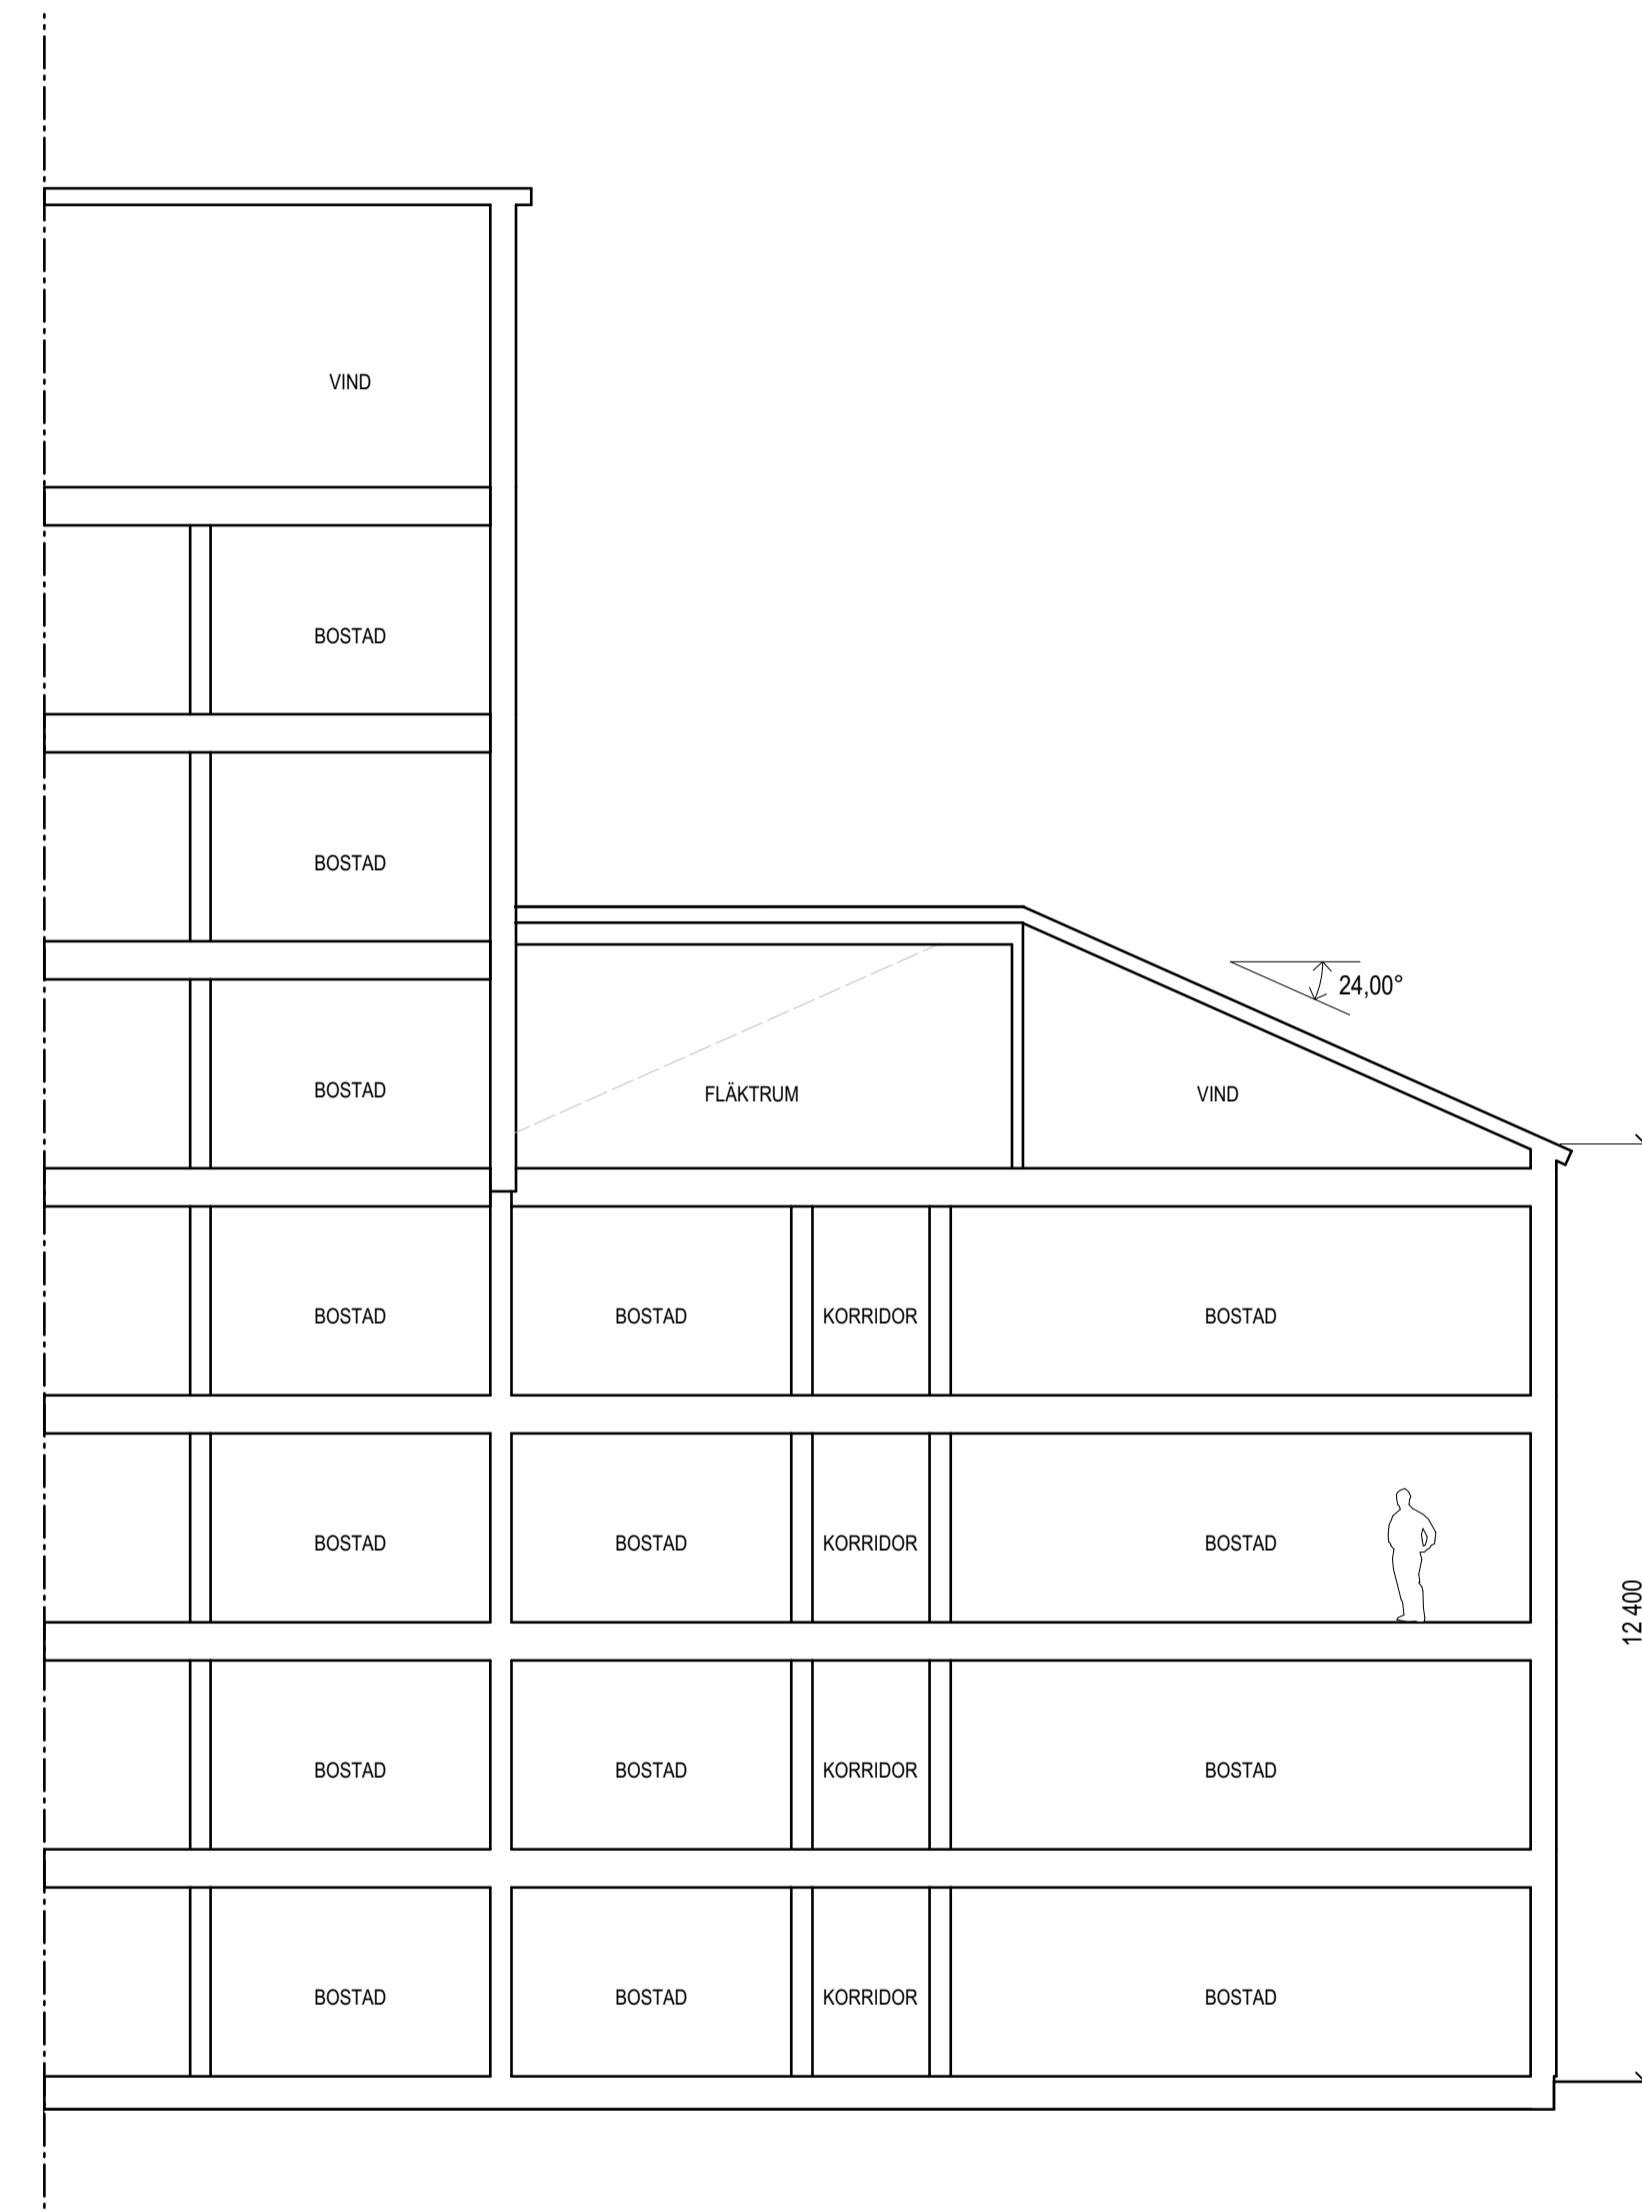

SEKTION 02
1:100